


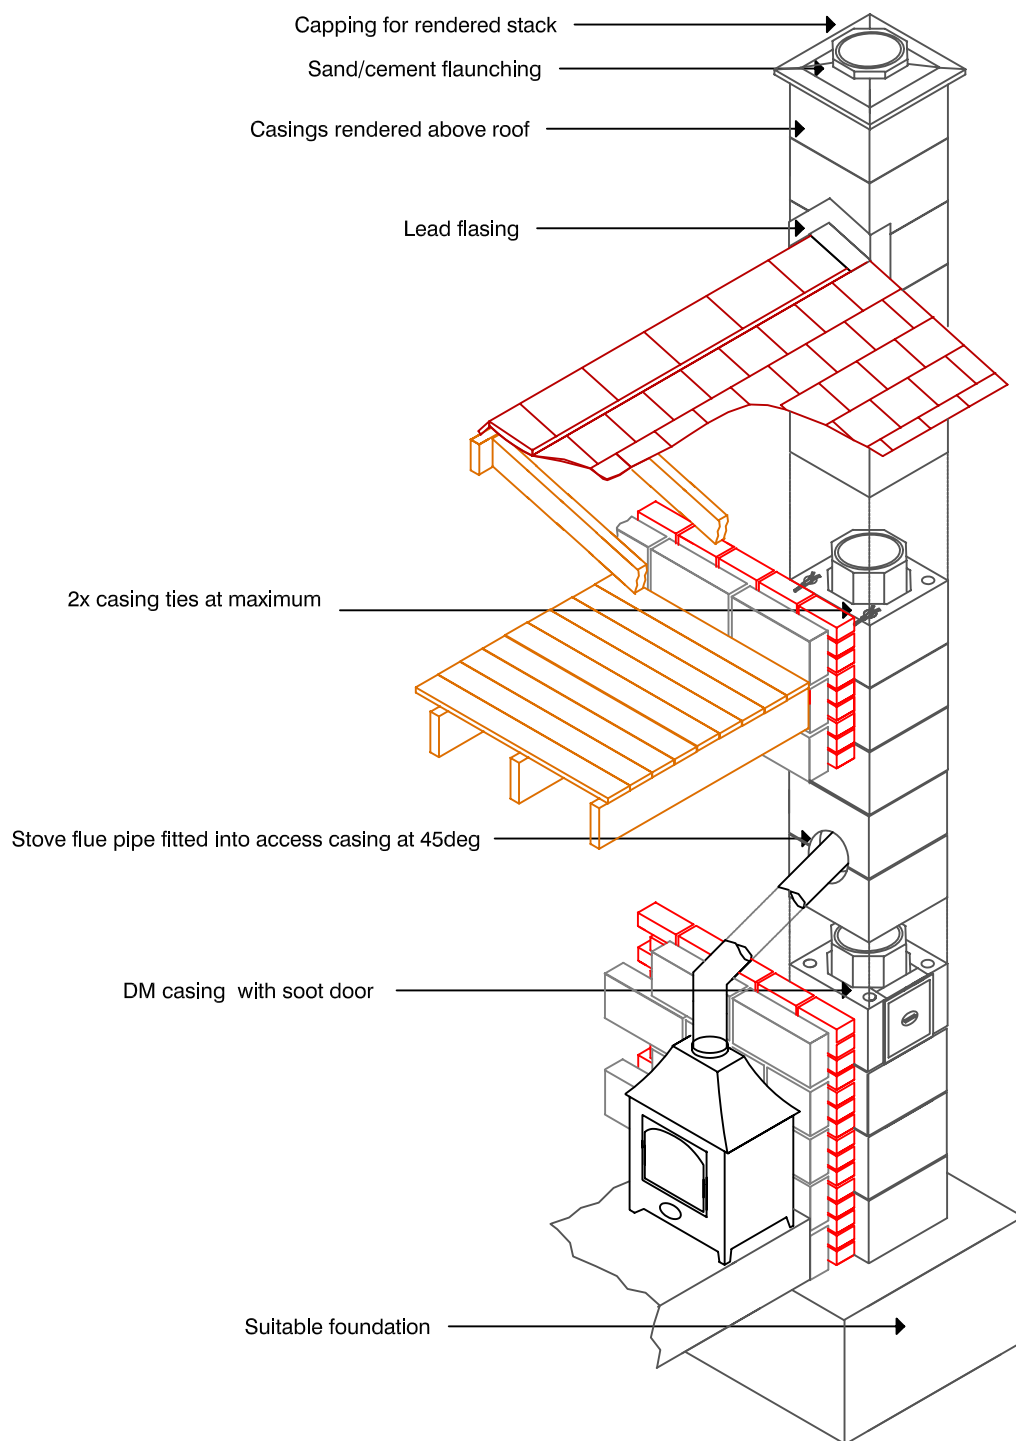

DRAWING TITLE

DM External Rendered
Chimney for stove connecting
at 45degrees

SCHIEDEL
ISOKERN
14 HAVILAND ROAD
FERNDOWN INDUSTRIAL ESTATE
WIMBORNE, DORSET, BH21 7RF
TEL (01202) 861650
FAX (01202) 861632
E-mail:sales@isokern.co.uk
www.isokern.co.uk

DRAWING NO 3D DM4

SCALE 1:20

DRAWN S SAUNDERS

DATE 7-5-05